


No 4

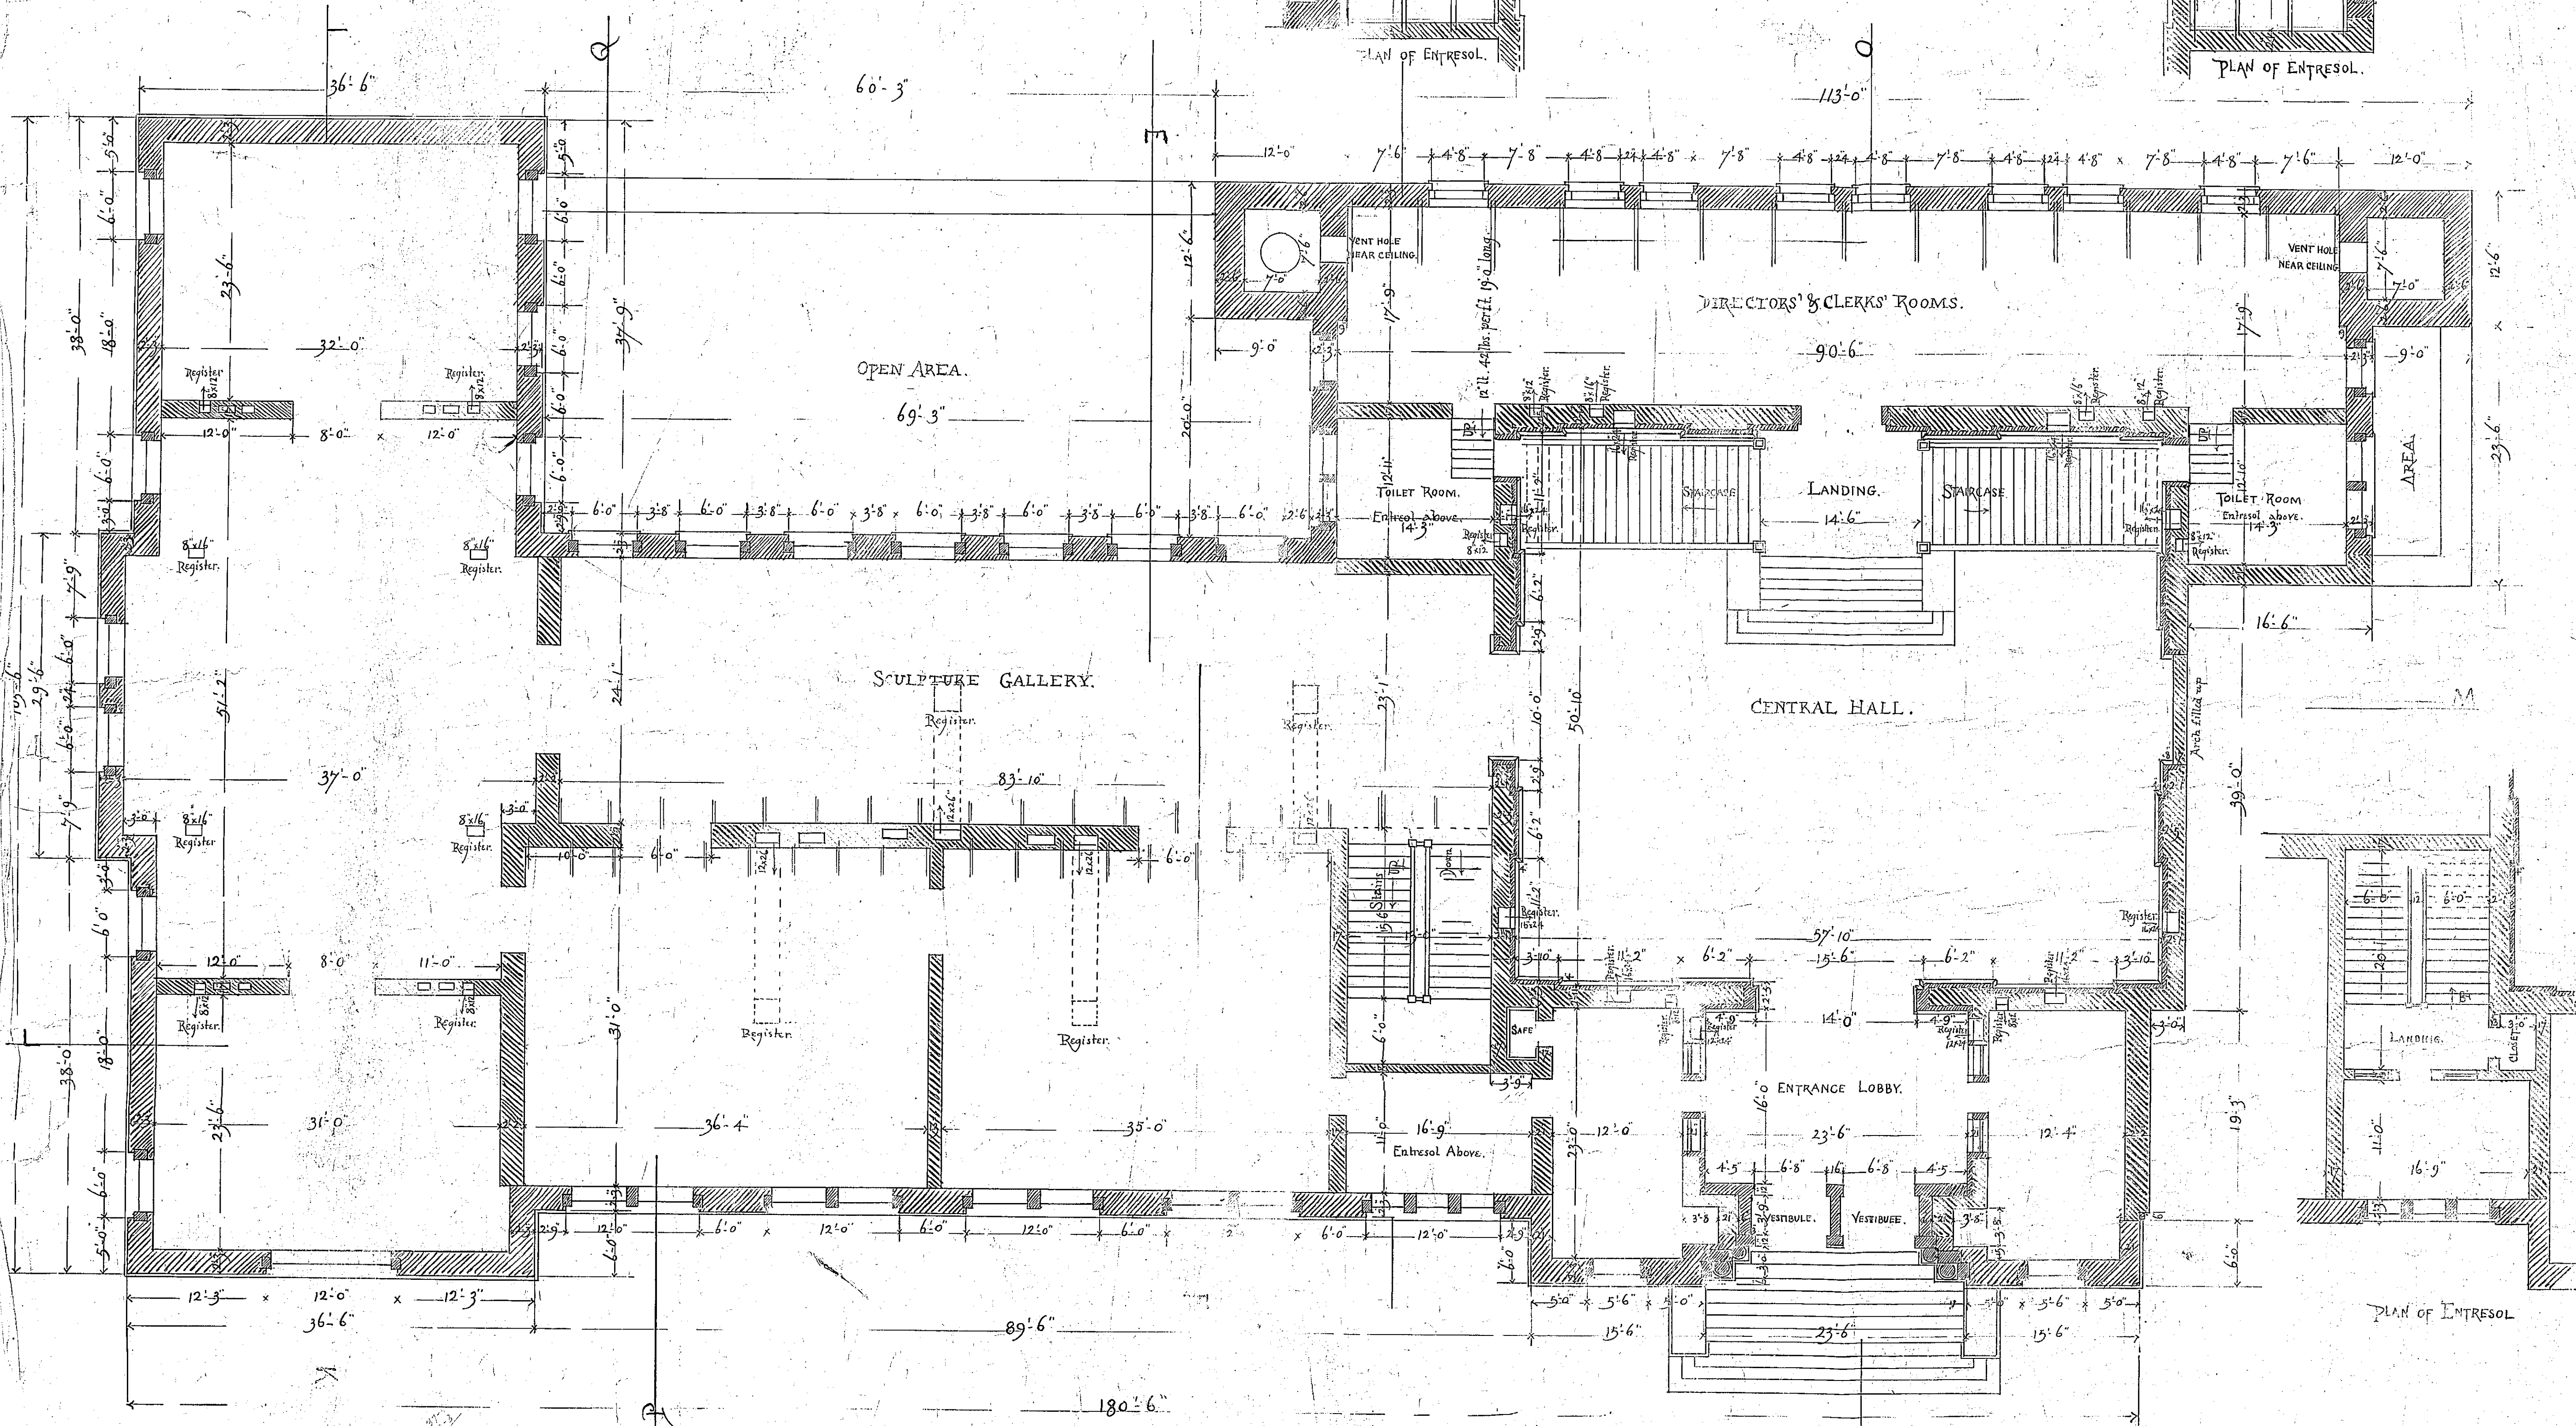

Scale 1/8 in. = 1'-0"

PLAN OF FIRST FLOOR  
Cincinnati Museum.

Jas. W. McLaughlin,  
Architect.